

TYPE-1 BURIED BOTTOM
 SKYHALL 510 SERIES
 PICKET FENCE

2000mm
 [62']

2500mm
 [84']


2000mm
 [62']


2100mm
 [68']

TYPE-2 BASE PLATE
 SKYHALL 510 SERIES
 PICKET FENCE

SKYHALL 510 SERIES (PICKET FENCE)
 SKYHALL FENCE SYSTEM

Post Size	Post Wall Thick	Clamp	Rain Cap	Surface
50mm * 50mm	1.5mm [gauge #17]	metal clamp	metal rain cap	pre hot-dipped galvanized
	2.0mm [gauge #15]			
60mm * 60mm	2.5mm [gauge #13]		PVC rain cap	electric galvanized + PVC coated
	3.0mm [gauge #11]			
75mm * 75mm	4.0mm [gauge #8]			

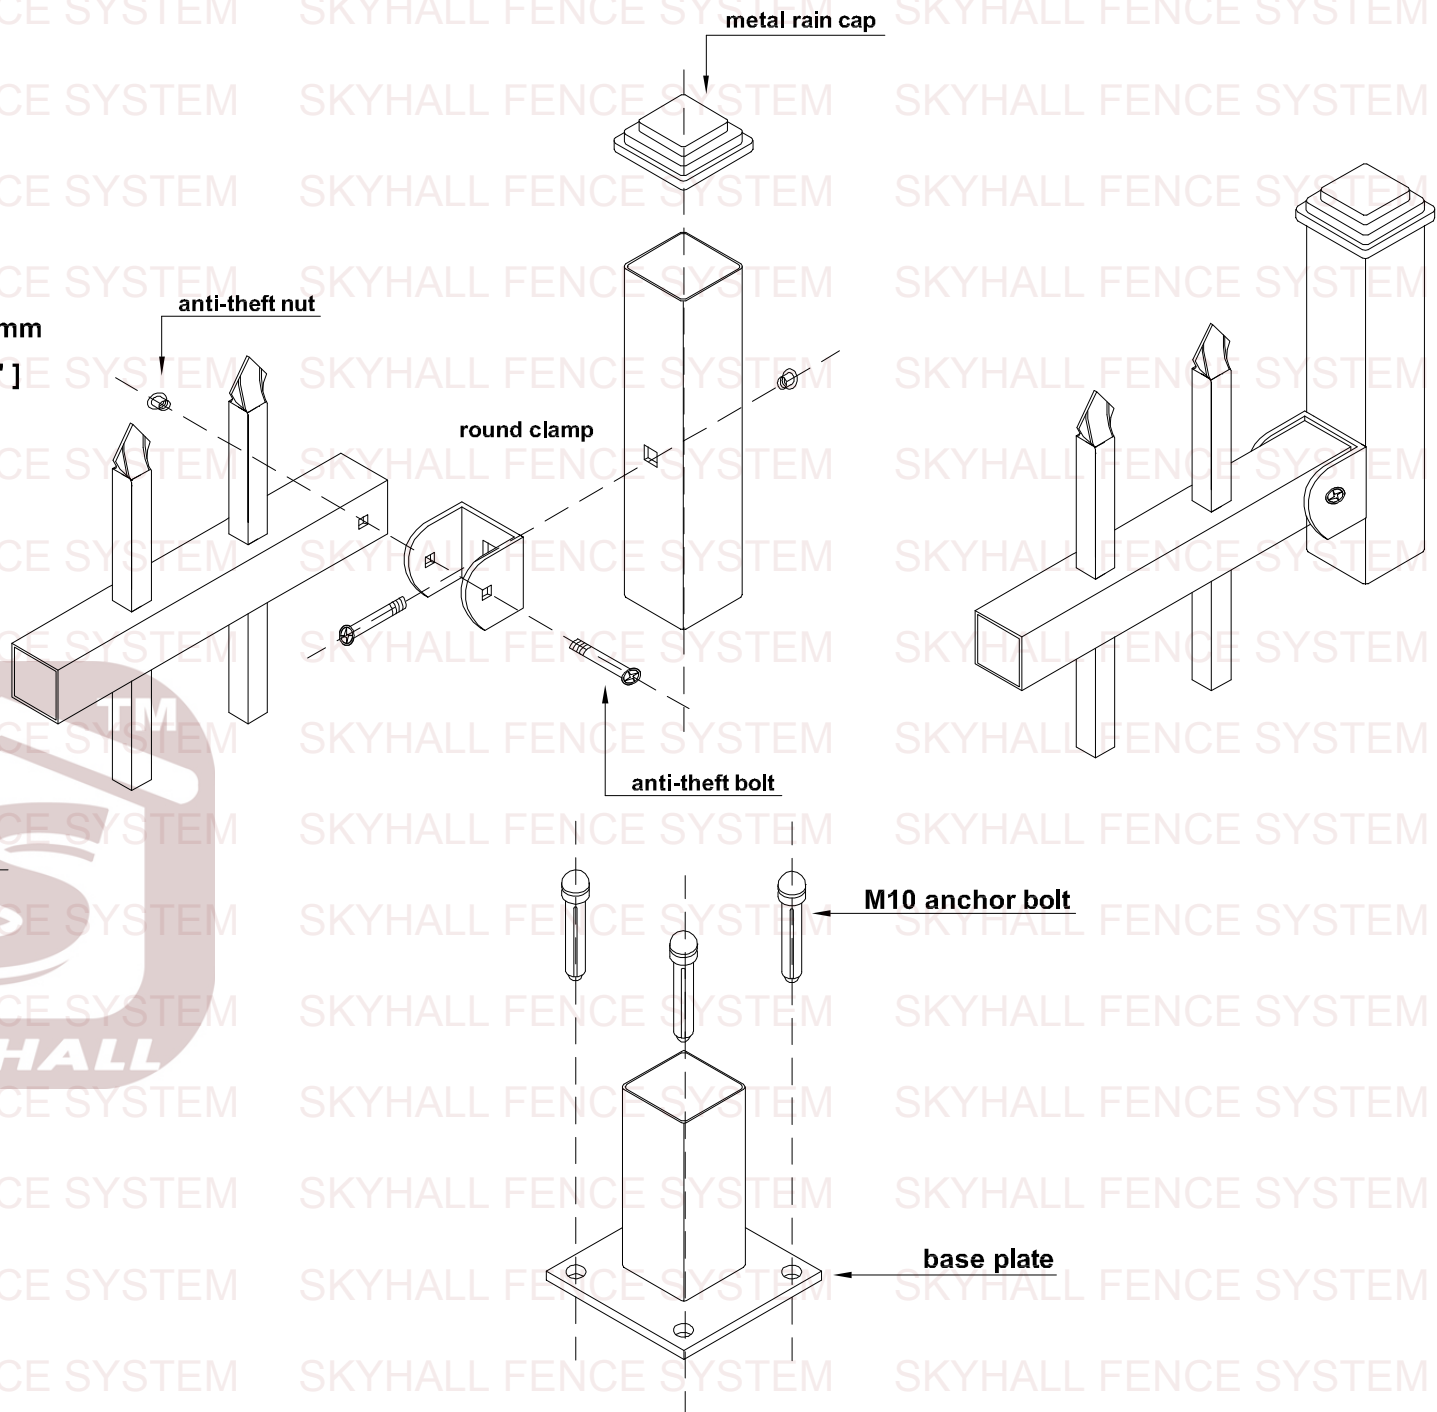

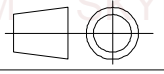Rev	Date	Changed	By	Material	Q195/235	Spec	
01	n/a	n/a		Mass	N/A		
02				SKYHALL FENCE 510 SERIES PICKET FENCE (CONNECTION) H=2.00M, W=2.50M, PICKET 25MM*25MM			
03							
04							
05							
06				Status	Designer		RAY HAN
07				Status by	Date		2014-08-14
				DIN	A3	SKH510A0002	
				Scale	1:1		

THIS DRAWING AND THE RELATED INFORMATION IS AND REMAINS THE EXCLUSIVE PROPERTY OF SKYHALL WITHOUT THE PRIOR WRITTEN CONSENT OF SKYHALL. THIS DRAWING AND THE RELATED INFORMATION MAY NEITHER BE COPIED OR REPRODUCED, NOR COMMUNICATED IN ANY WAY TO A THIRD PARTY, NOR USED FOR MANUFACTURING OUTSIDE SKYHALL EACH INFRINGEMENT OF THESE INTELLECTUAL PROPERTY RIGHTS OF SKYHALL SHALL GIVE RISE TO LEGAL PROCEEDINGS.