
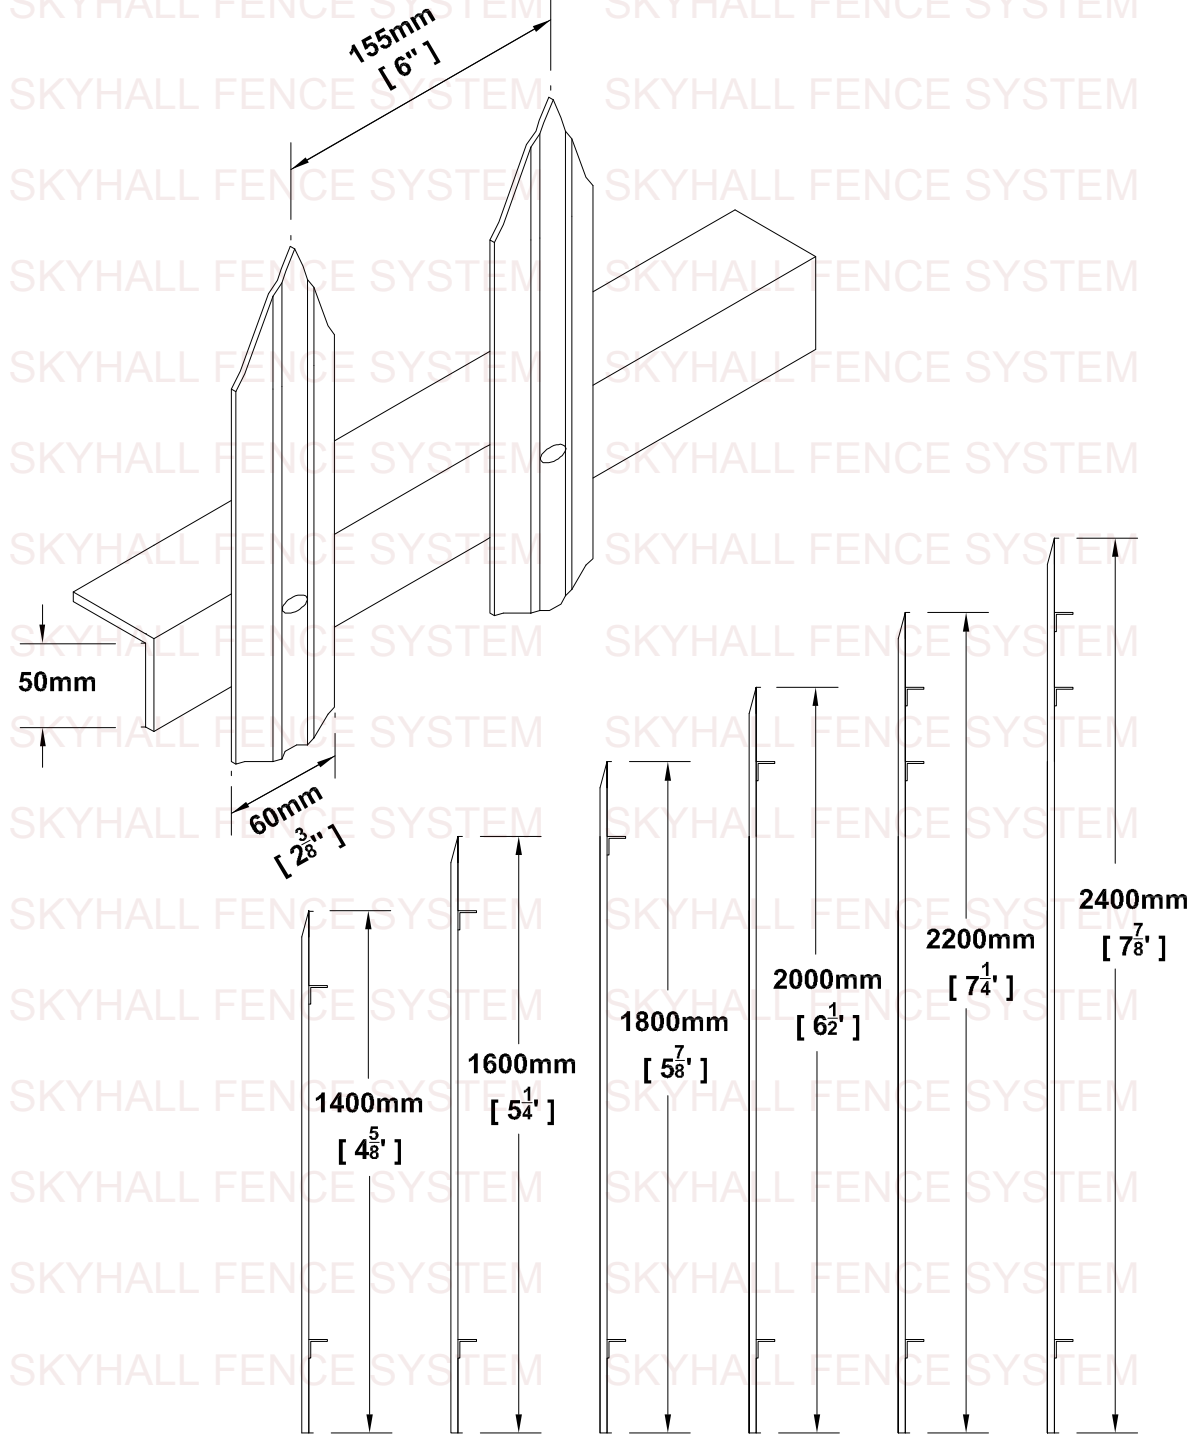


SKYHALL 520 SERIES (PALISADE FENCE) SKYHALL FENCE SYSTEM				
Height	Width	Pale Type	Pale Thickness	Surface
1400mm [4 ⁵ / ₈ ']	2750mm [9']	D-Profile	2.0mm [gauge #15]	hot-dipped galvanized
1600mm [5 ¹ / ₄ ']				
1800mm [5 ⁷ / ₈ ']			2.5mm [gauge #13]	
2000mm [6 ¹ / ₂ ']		W-Profile		galvanized + PVC coated
2200mm [7 ¹ / ₄ ']			3.0mm [gauge #11]	
2400mm [7 ⁷ / ₈ ']				

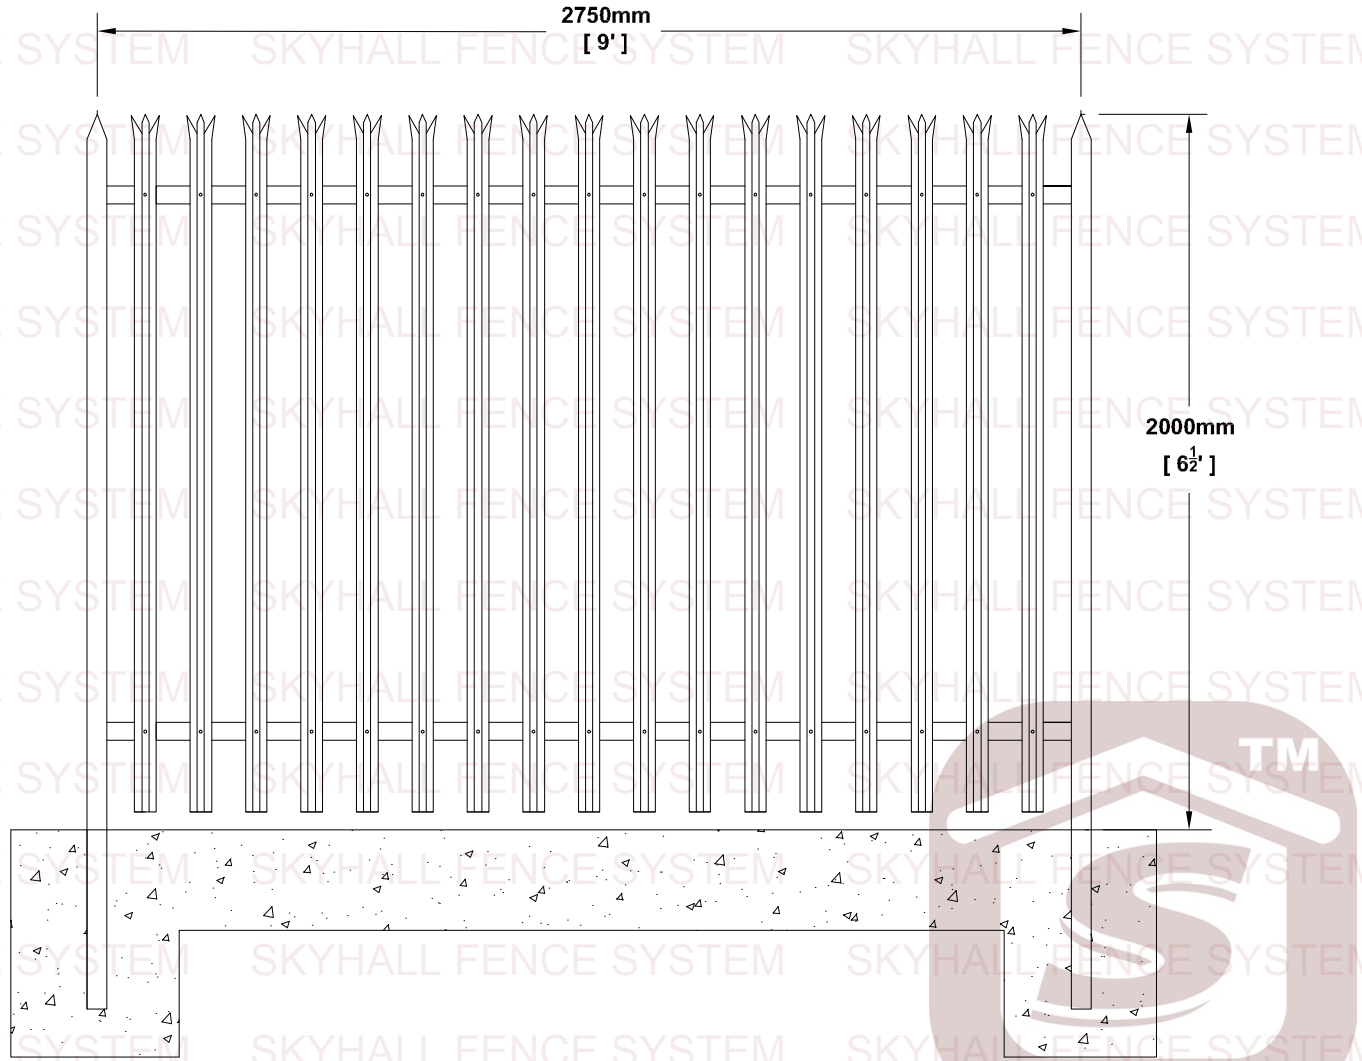

Rev	Date	Changed	By	Material	Q195/235	Spec
01	n/a	n/a		Mass	N/A	
02				SKYHALL FENCE 520 SERIES PALISADE FENCE (W-PALE) H=2.00M, W=2.75M, W-PROFILE		
03						
04						
05						
06				Status	Designer	
07				Status by	Date	
				DIN	A3	SKH510A0002
				Scale	1:1	

THIS DRAWING AND THE RELATED INFORMATION IS AND REMAINS THE EXCLUSIVE PROPERTY OF SKYHALL WITHOUT THE PRIOR WRITTEN CONSENT OF SKYHALL. THIS DRAWING AND THE RELATED INFORMATION MAY NEITHER BE COPIED OR REPRODUCED, NOR COMMUNICATED IN ANY WAY TO A THIRD PARTY, NOR USED FOR MANUFACTURING OUTSIDE SKYHALL EACH INFRINGEMENT OF THESE INTELLECTUAL PROPERTY RIGHTS OF SKYHALL SHALL GIVE RISE TO LEGAL PROCEEDINGS.